




NO.	REVISIONS

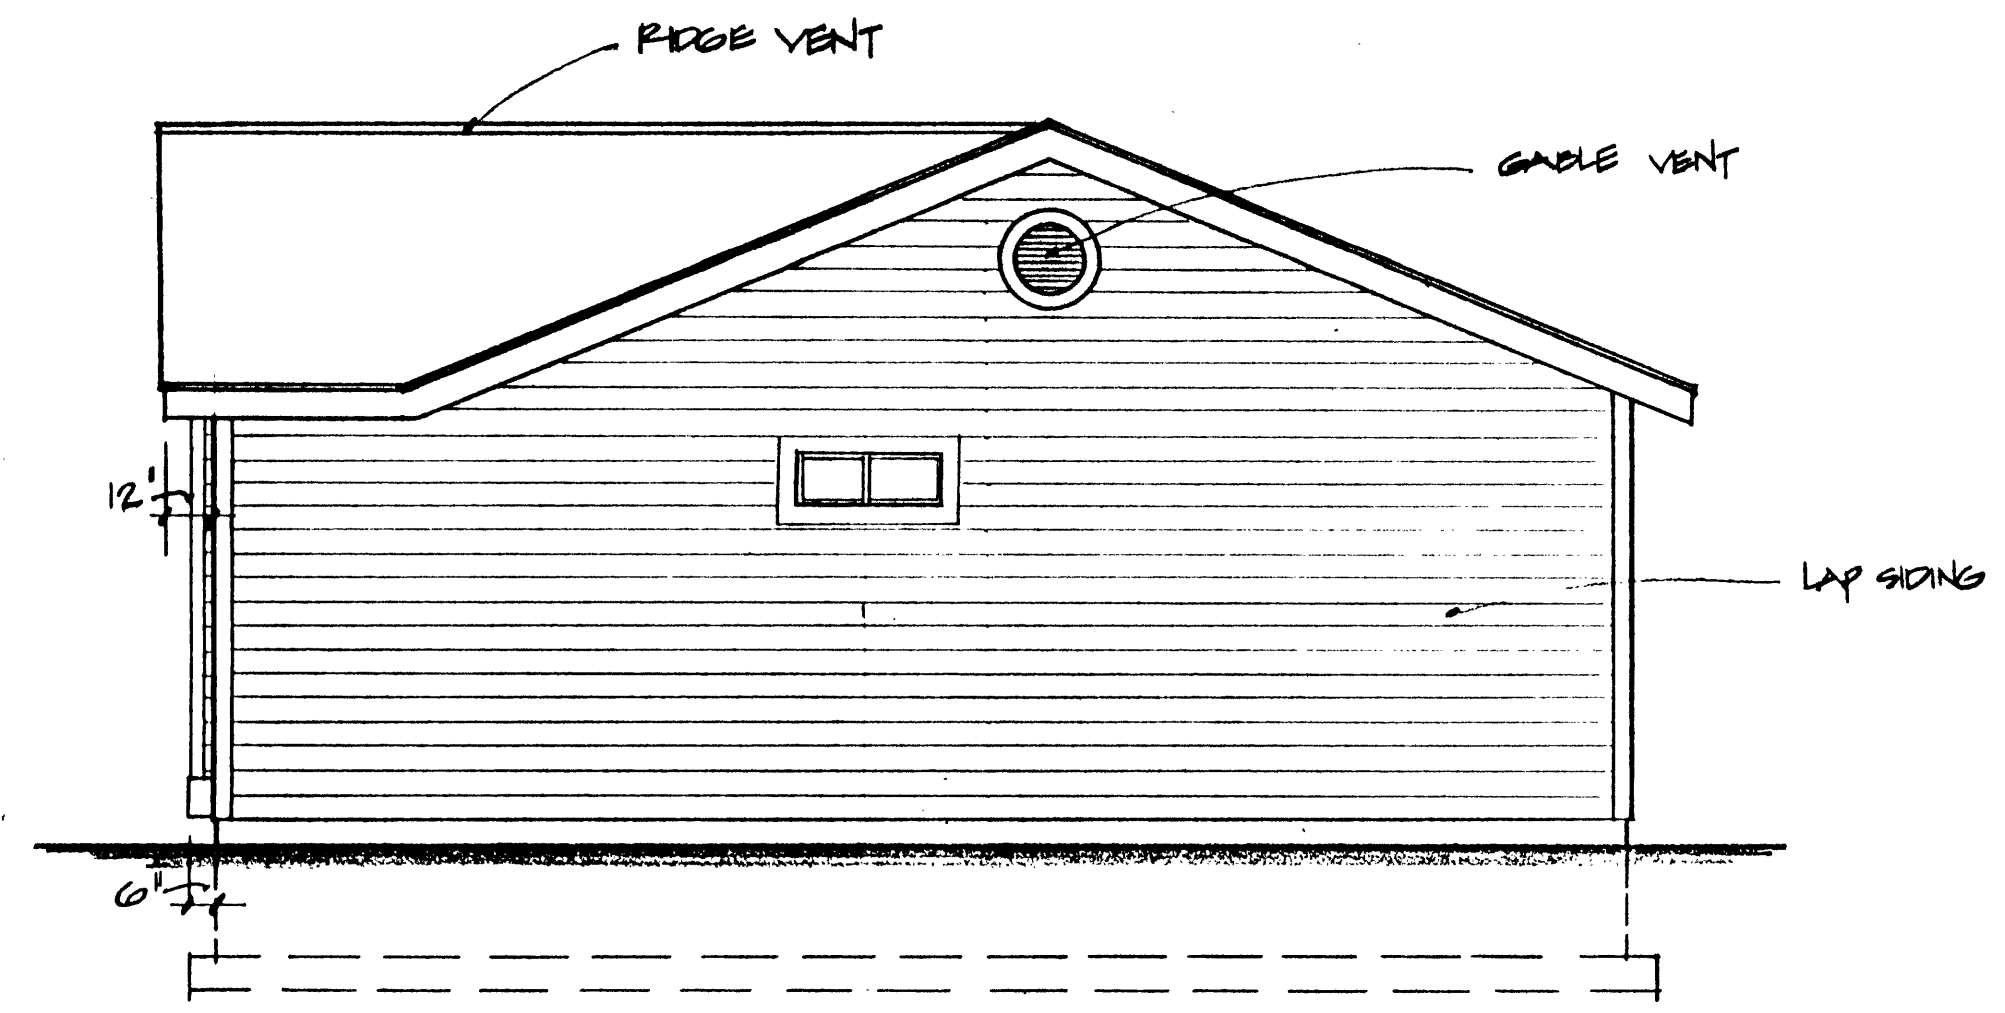


RIGHT ELEVATION  
1/4"=1'-0"

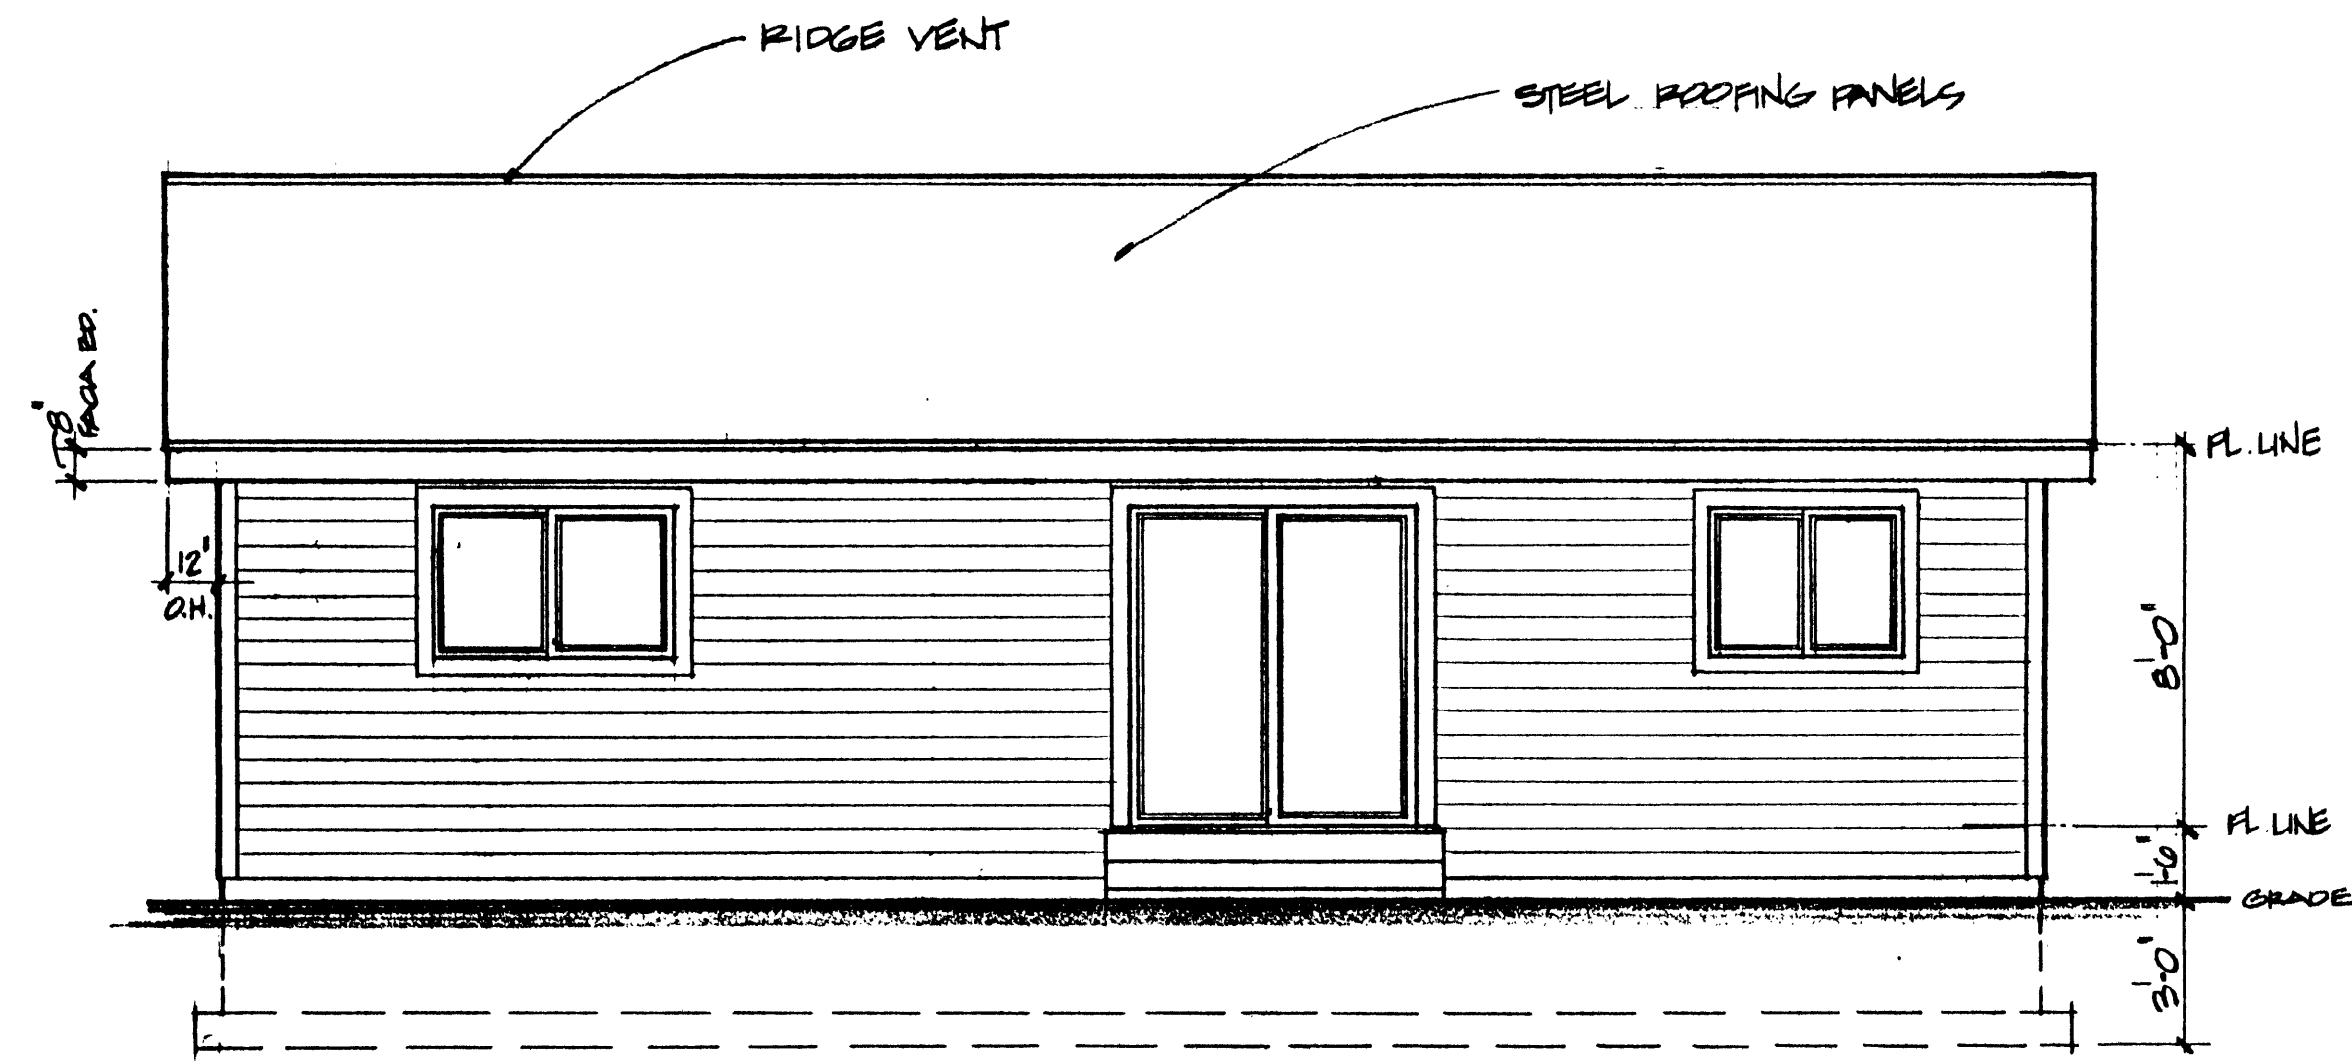

REAR ELEVATION  
1/4"=1'-0"

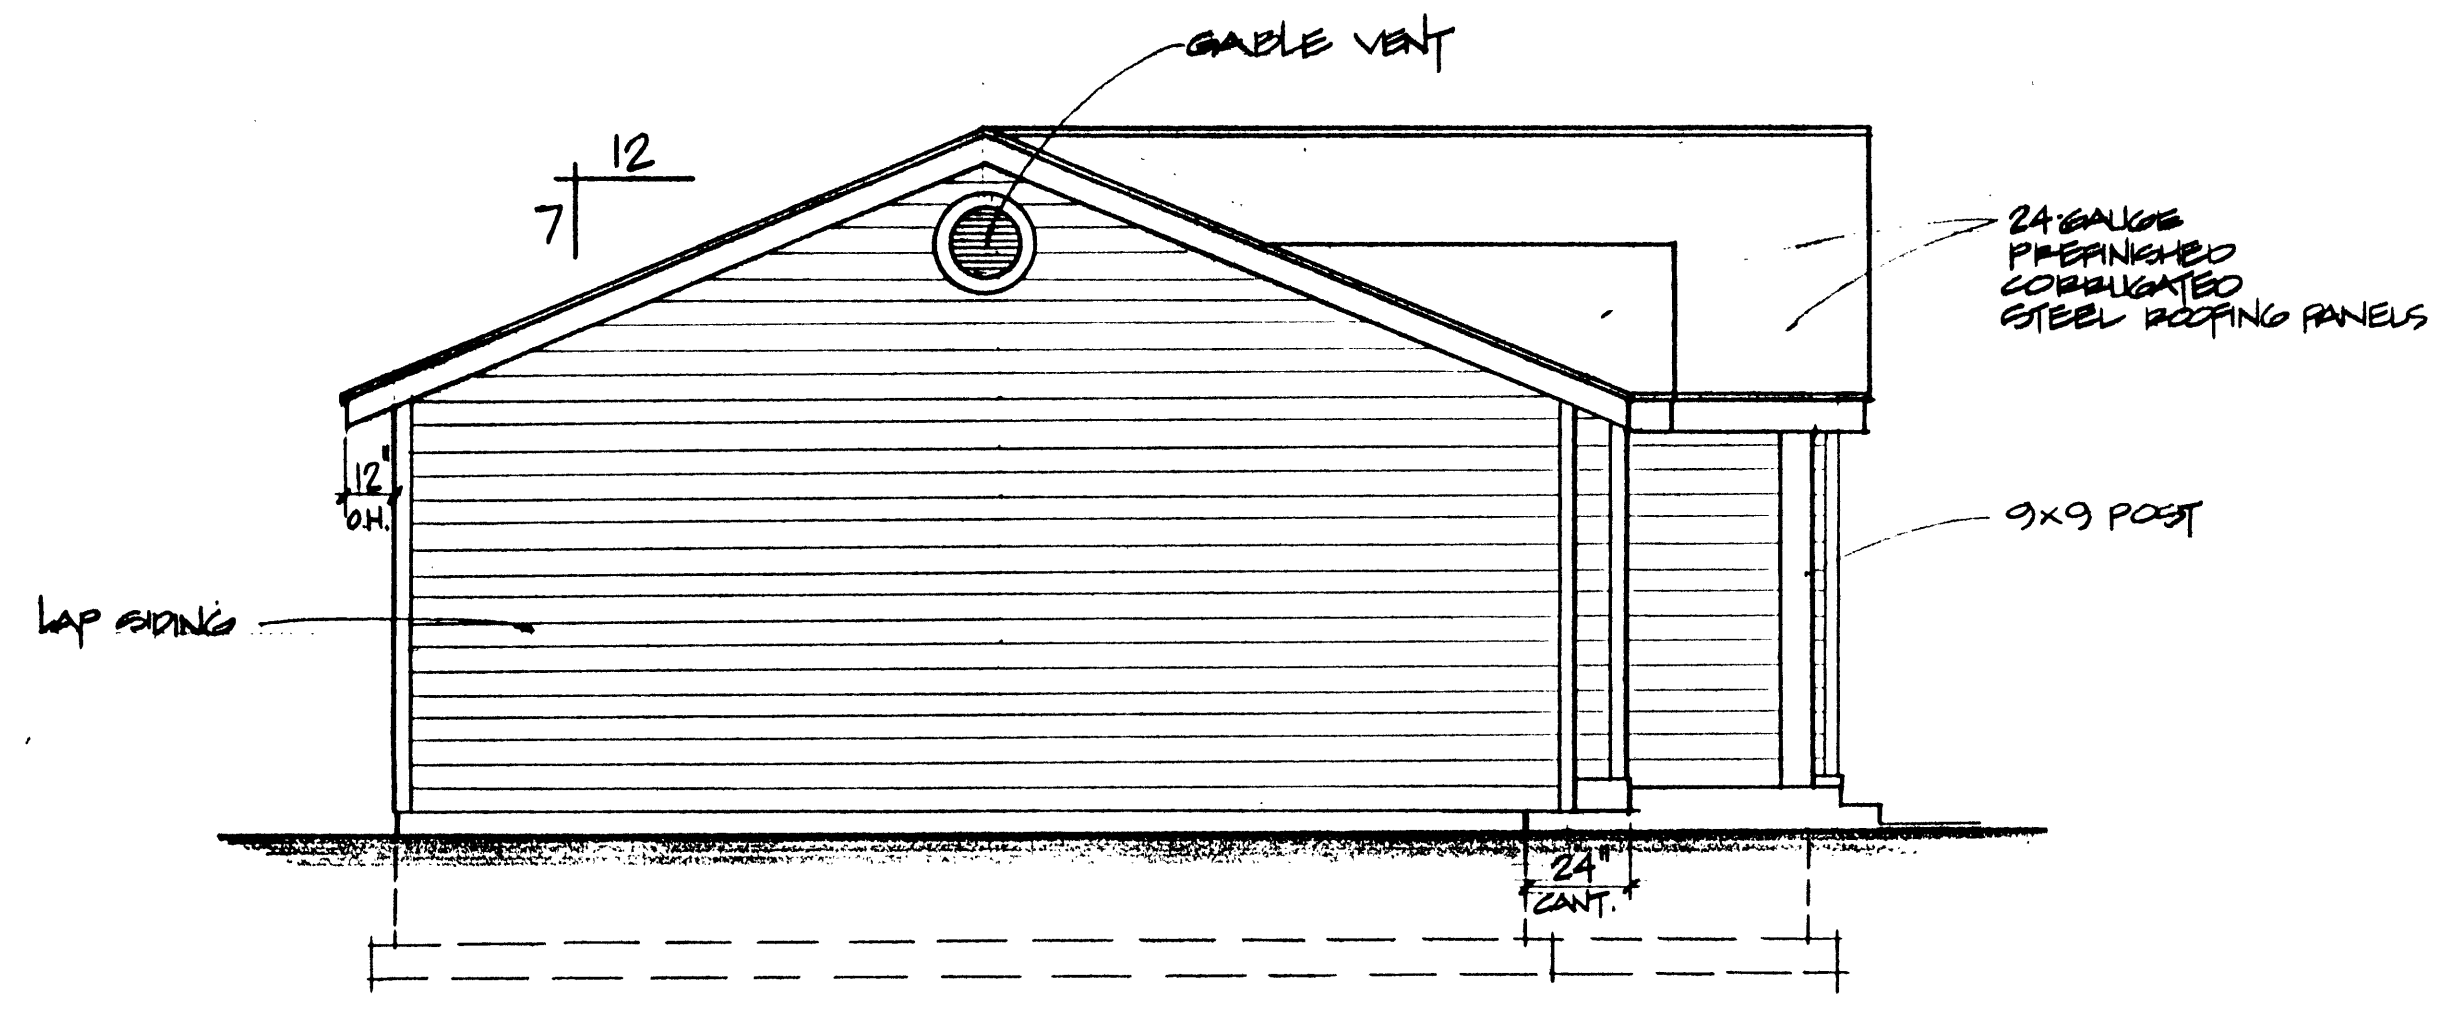

LEFT ELEVATION  
1/4"=1'-0"

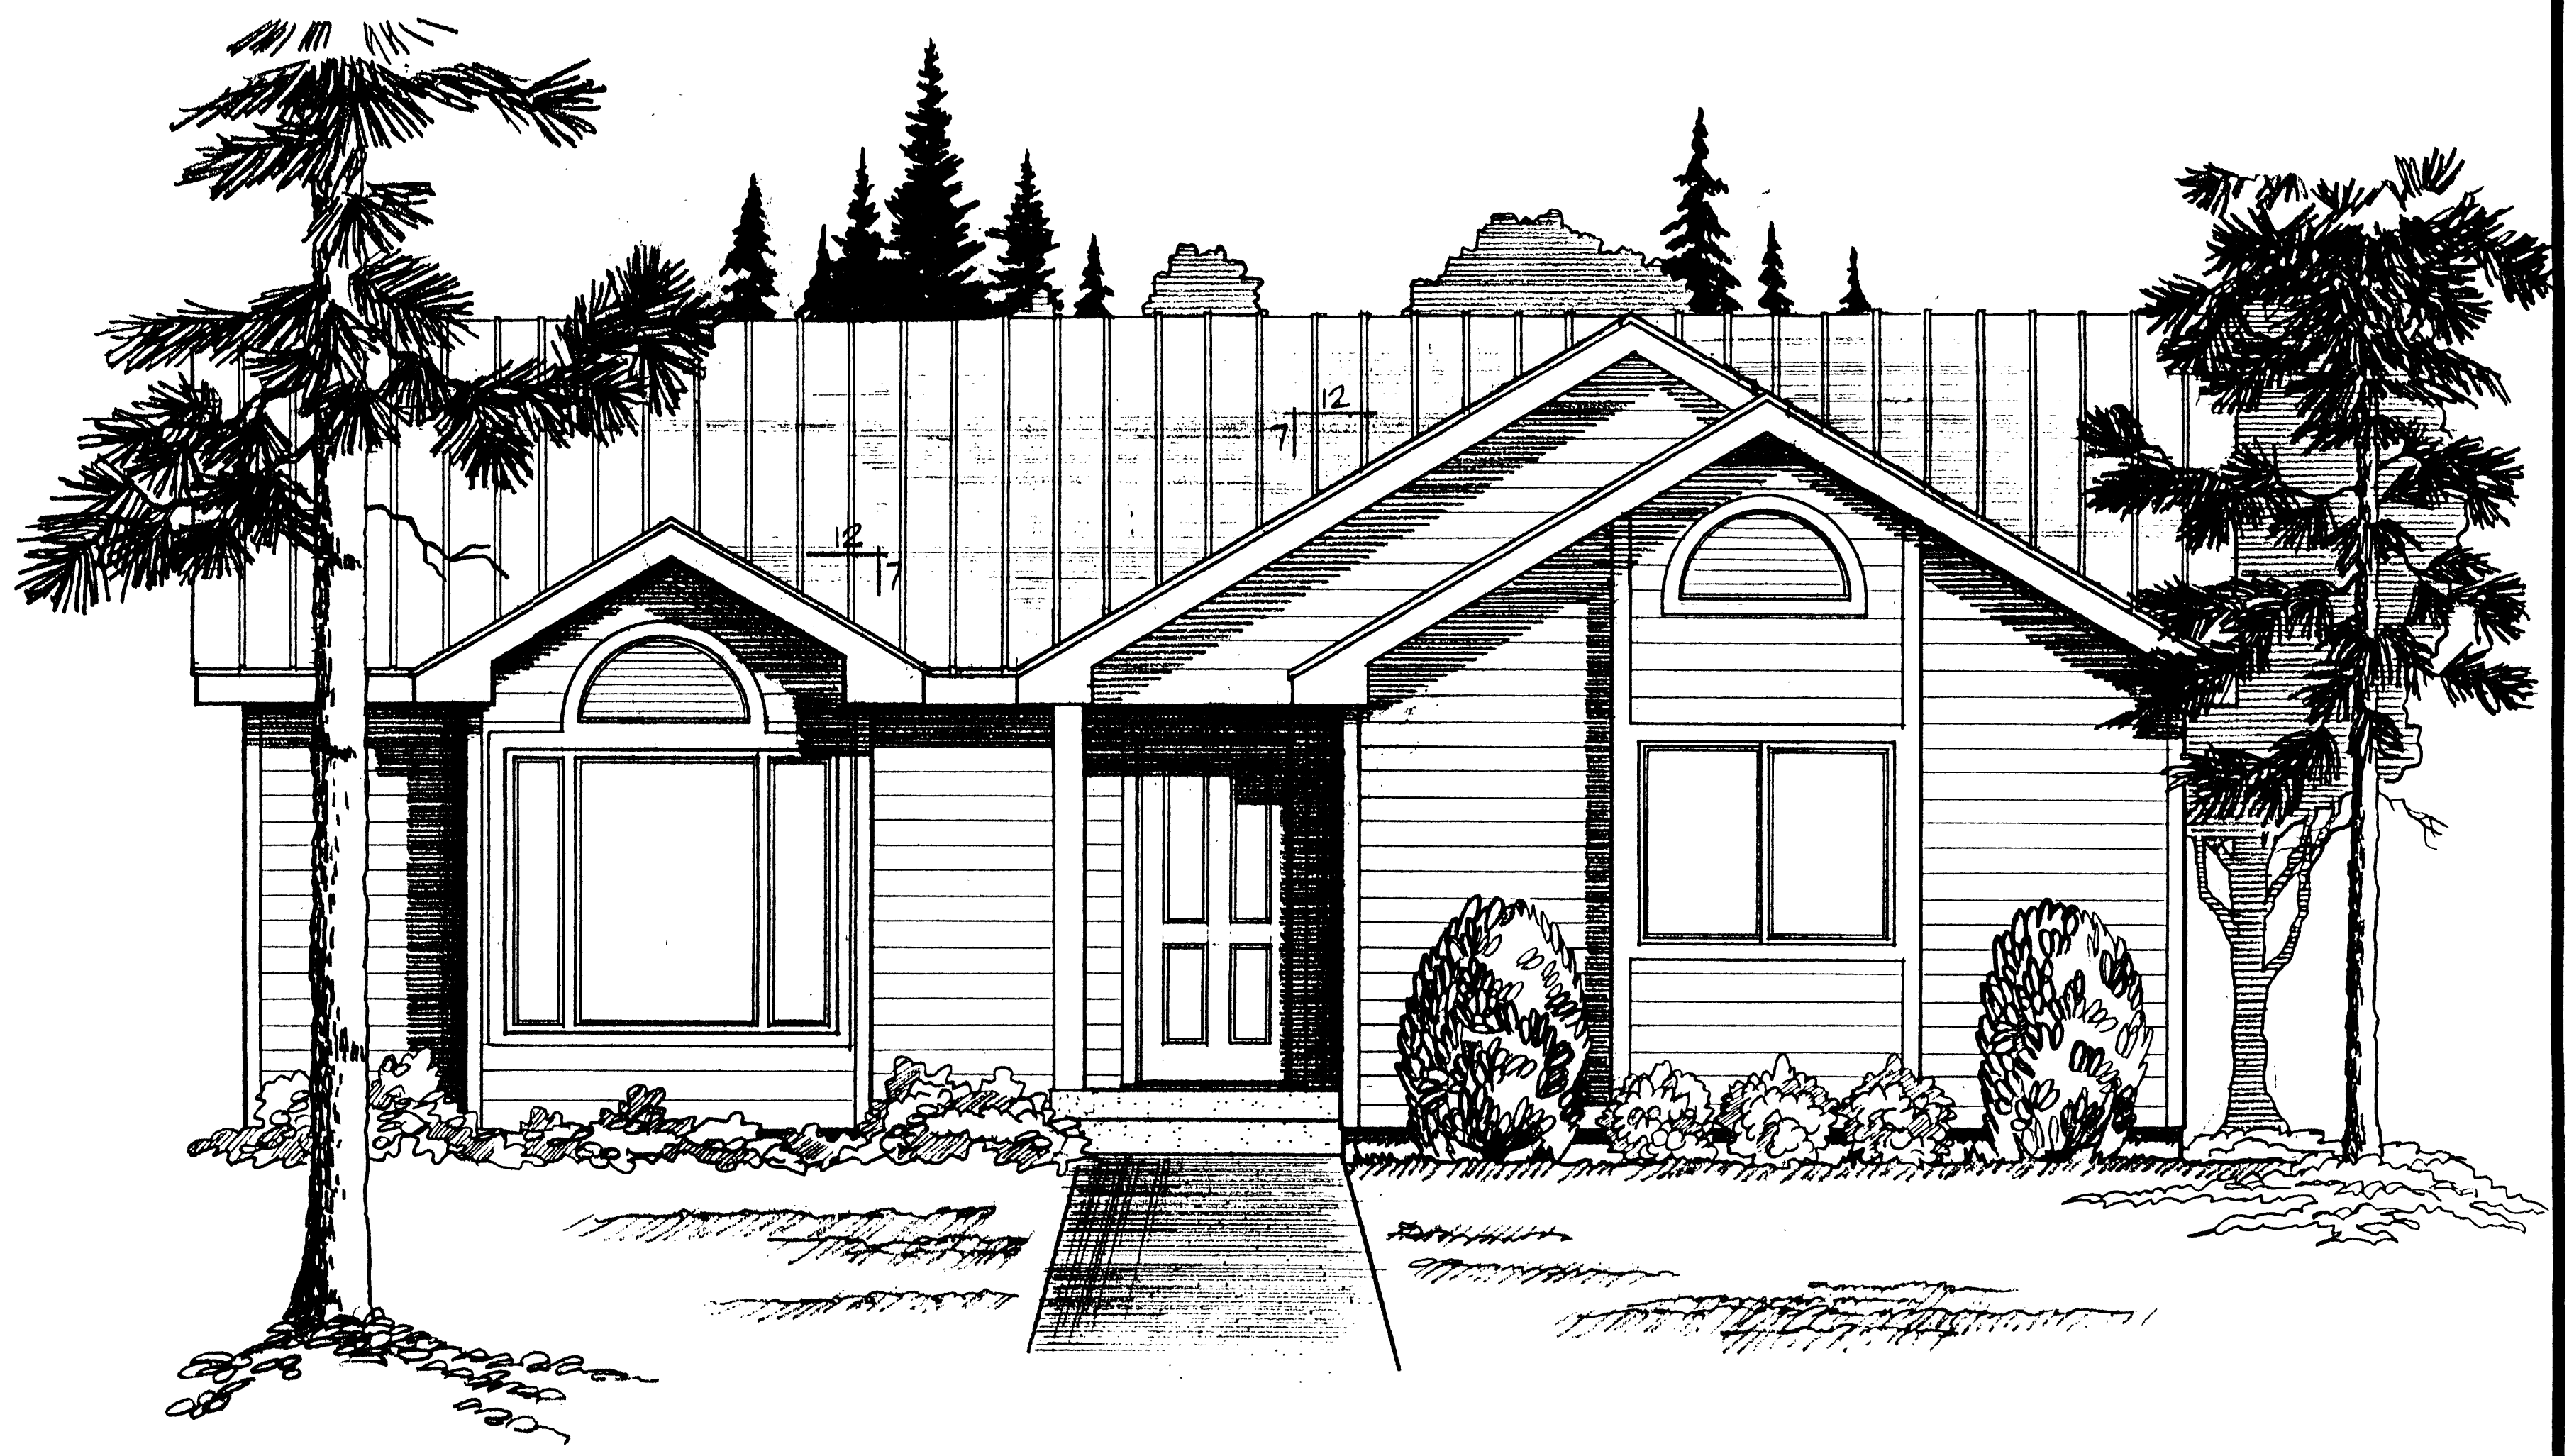

FRONT ELEVATION  
3/8"=1'-0"

**Spokane Indian Housing Authority**  
 Mutual Help Development Projects WA 37-12, WA 37-13, WA 37-14

Project Manager: CMA Project Management, Inc. Architect: Designamics

DRAWN BY	D. GEORGE
BY	DESIGNAMICS
DATE	AUG. 22, 1995
SCALE	NOTED
PLANNING	1014-B
SHEET	1
OF 4 SHEETS	