
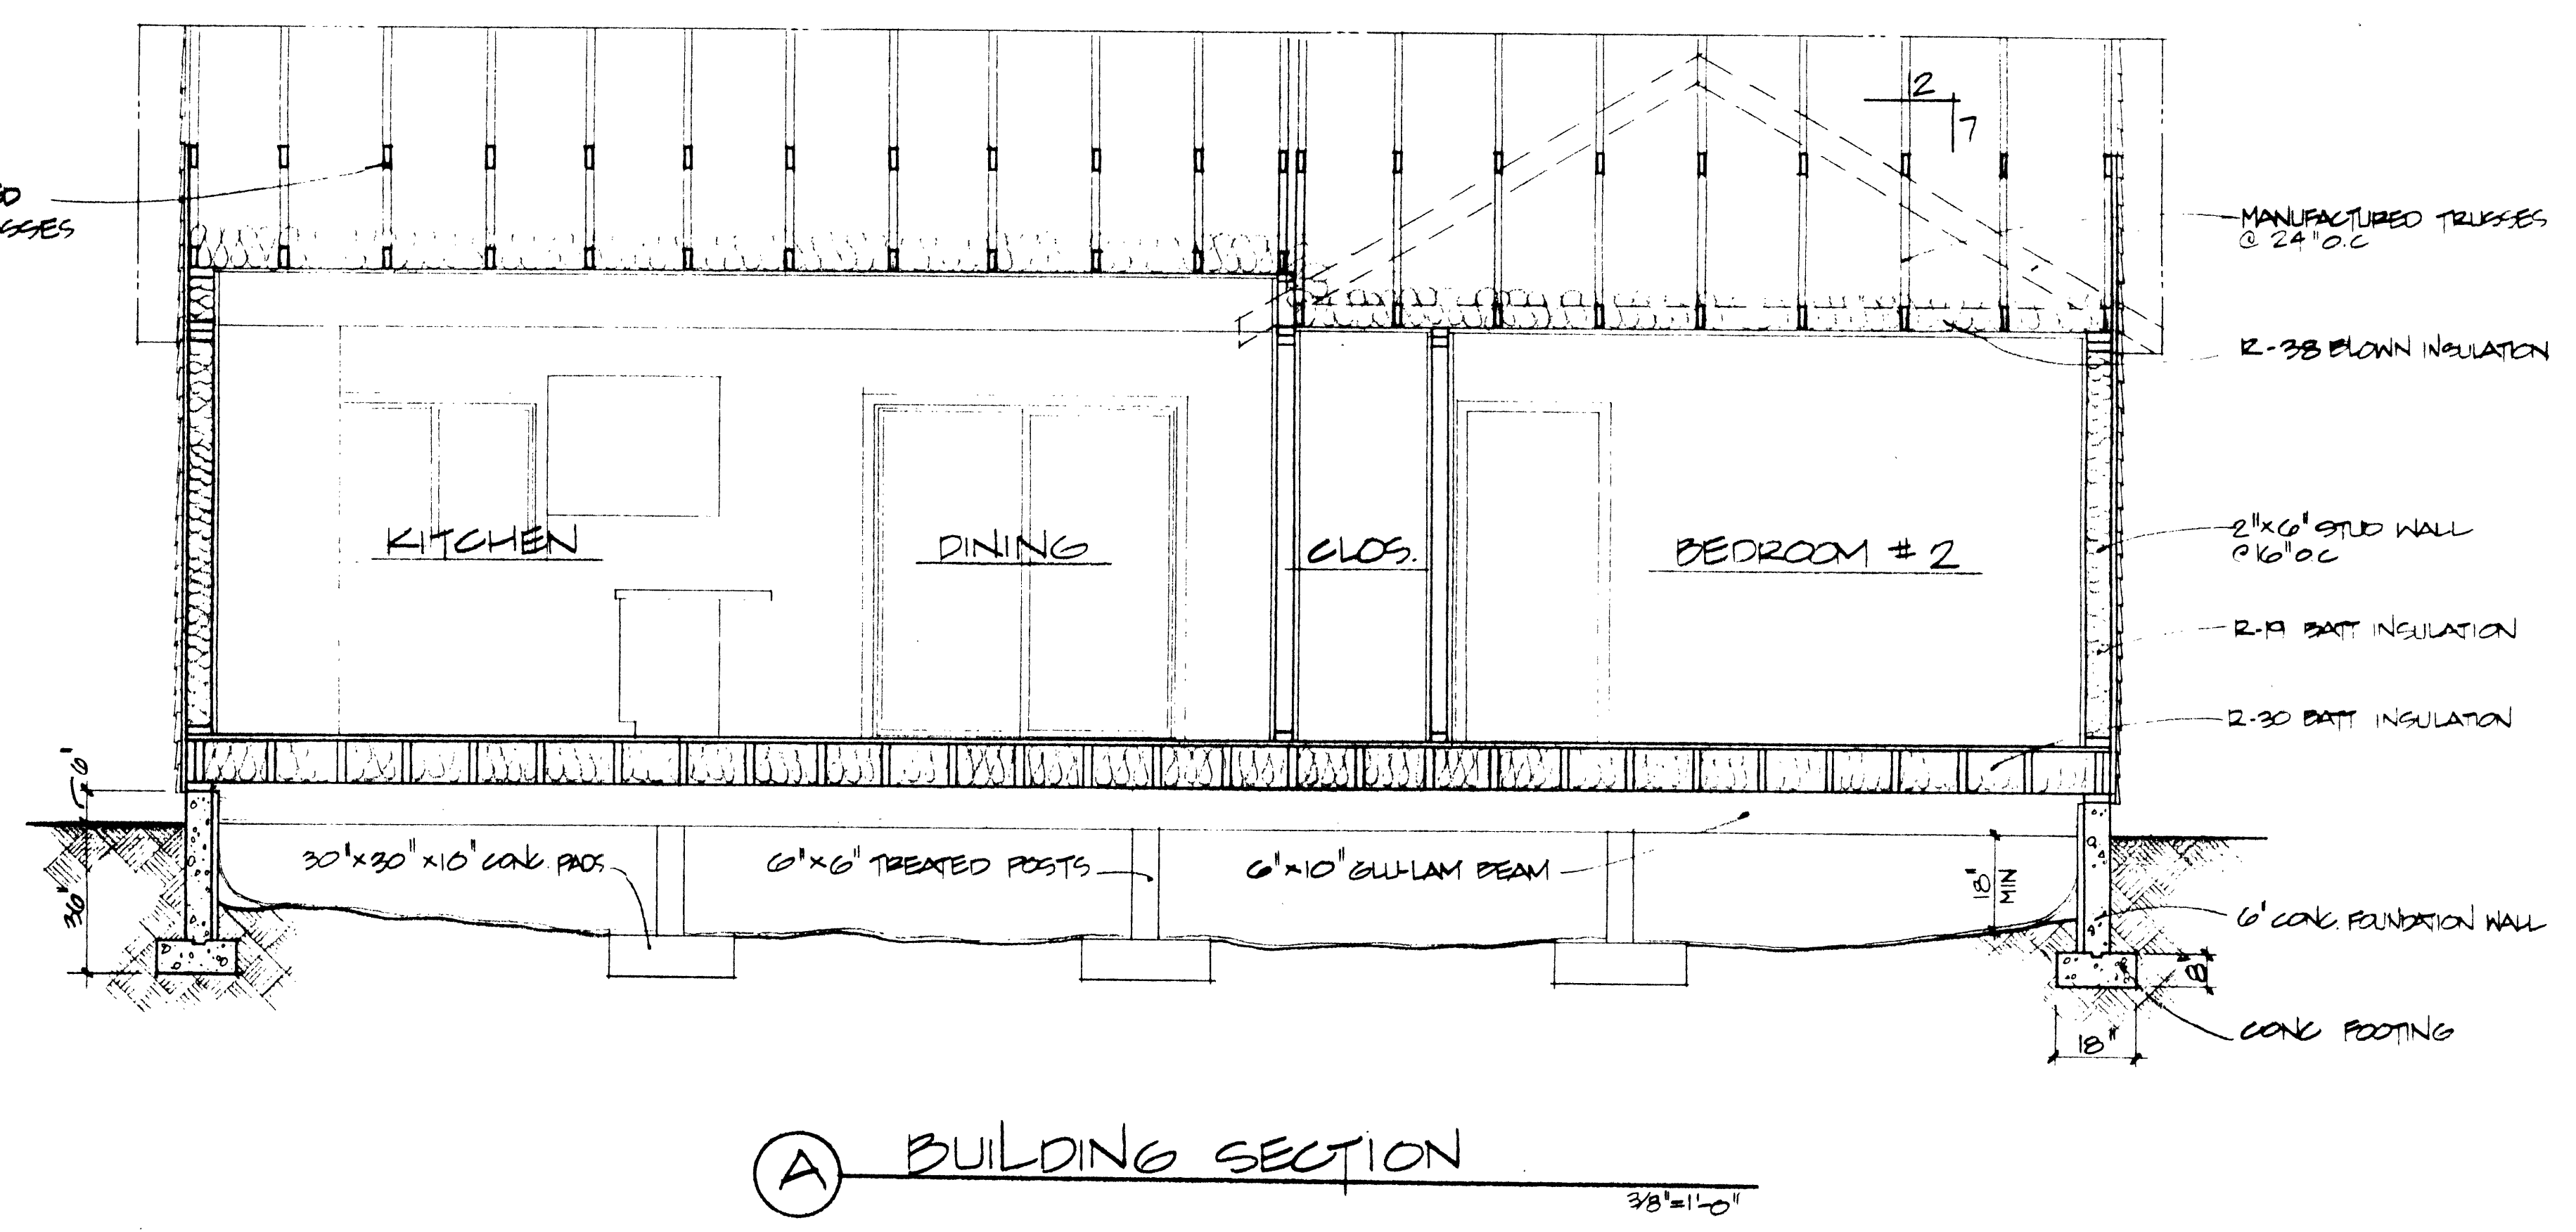
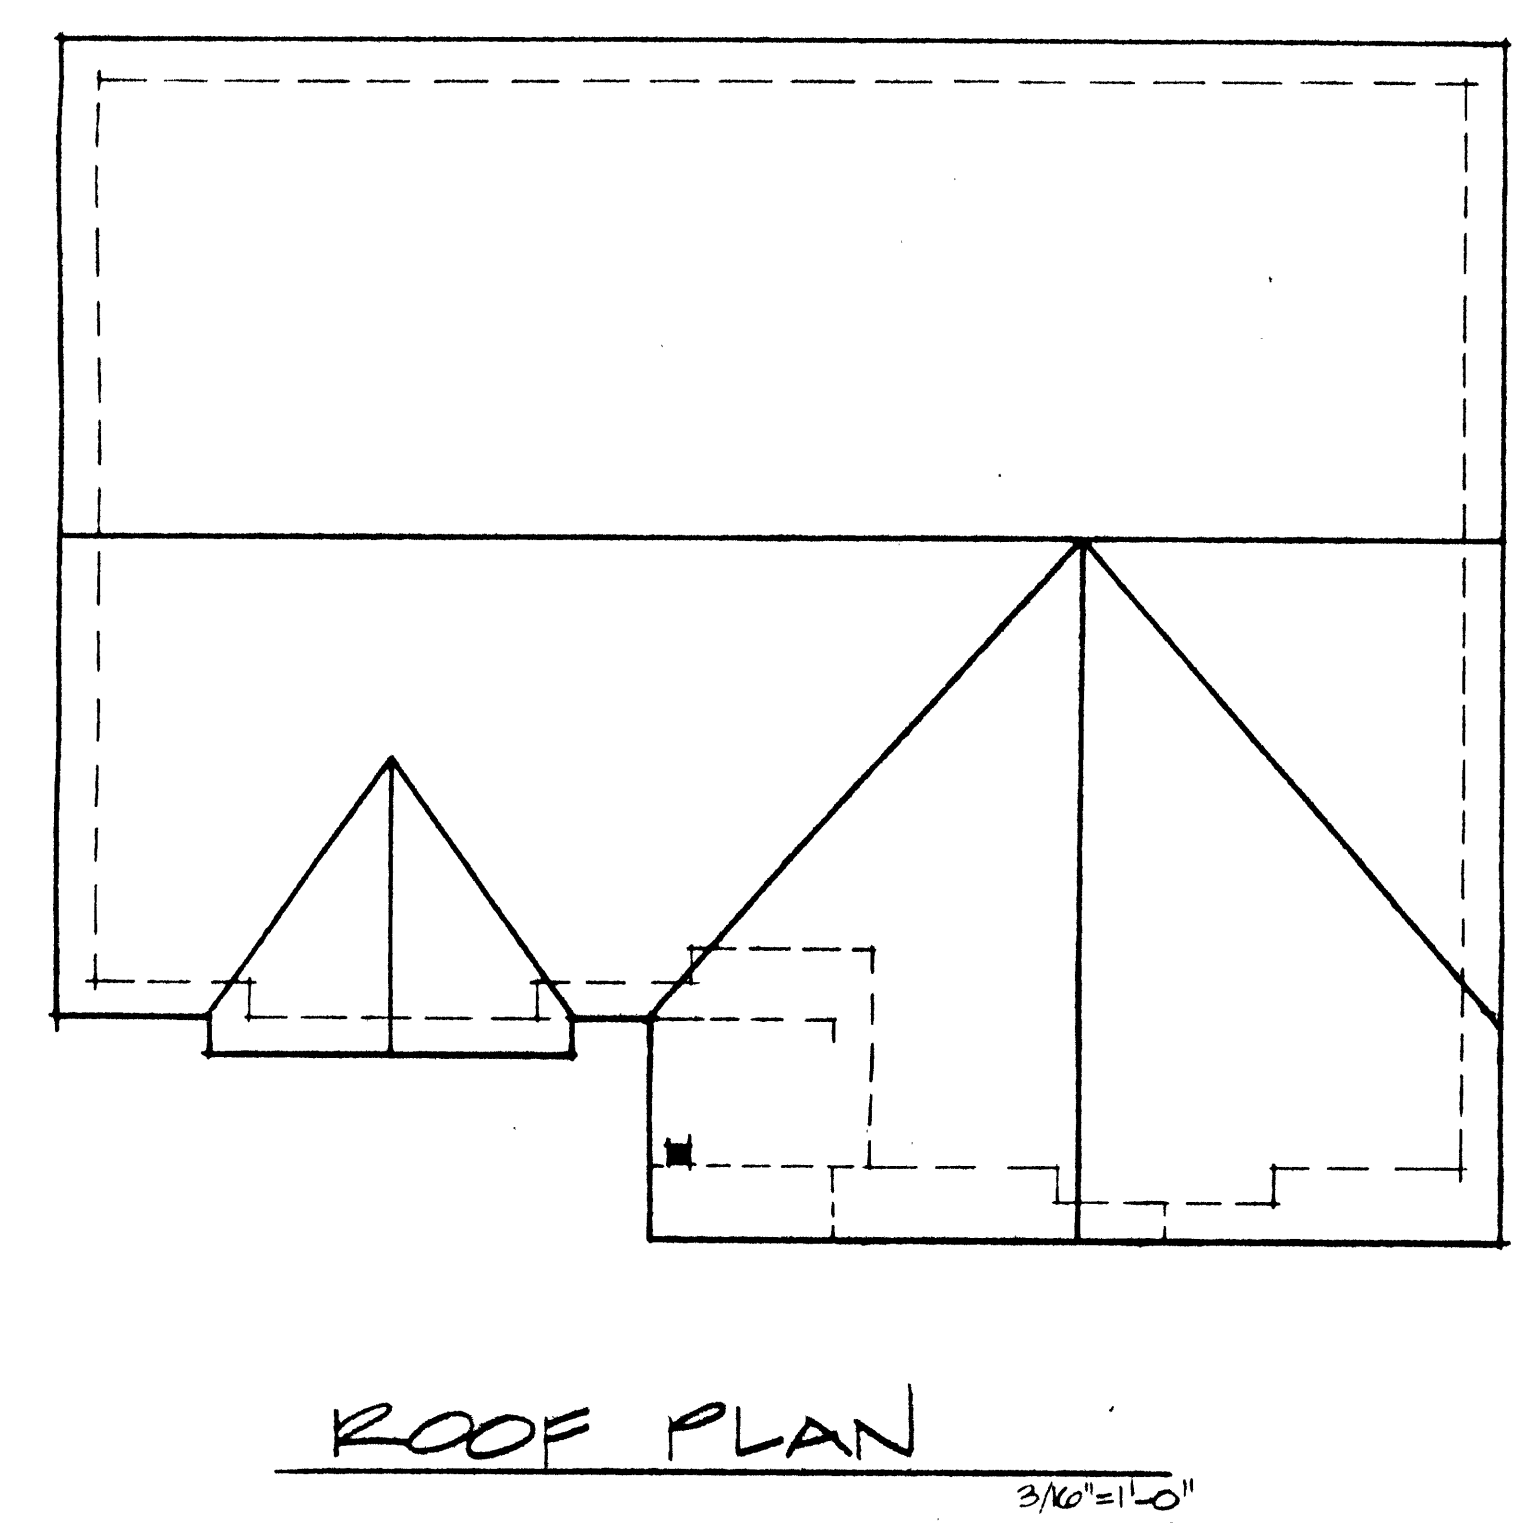
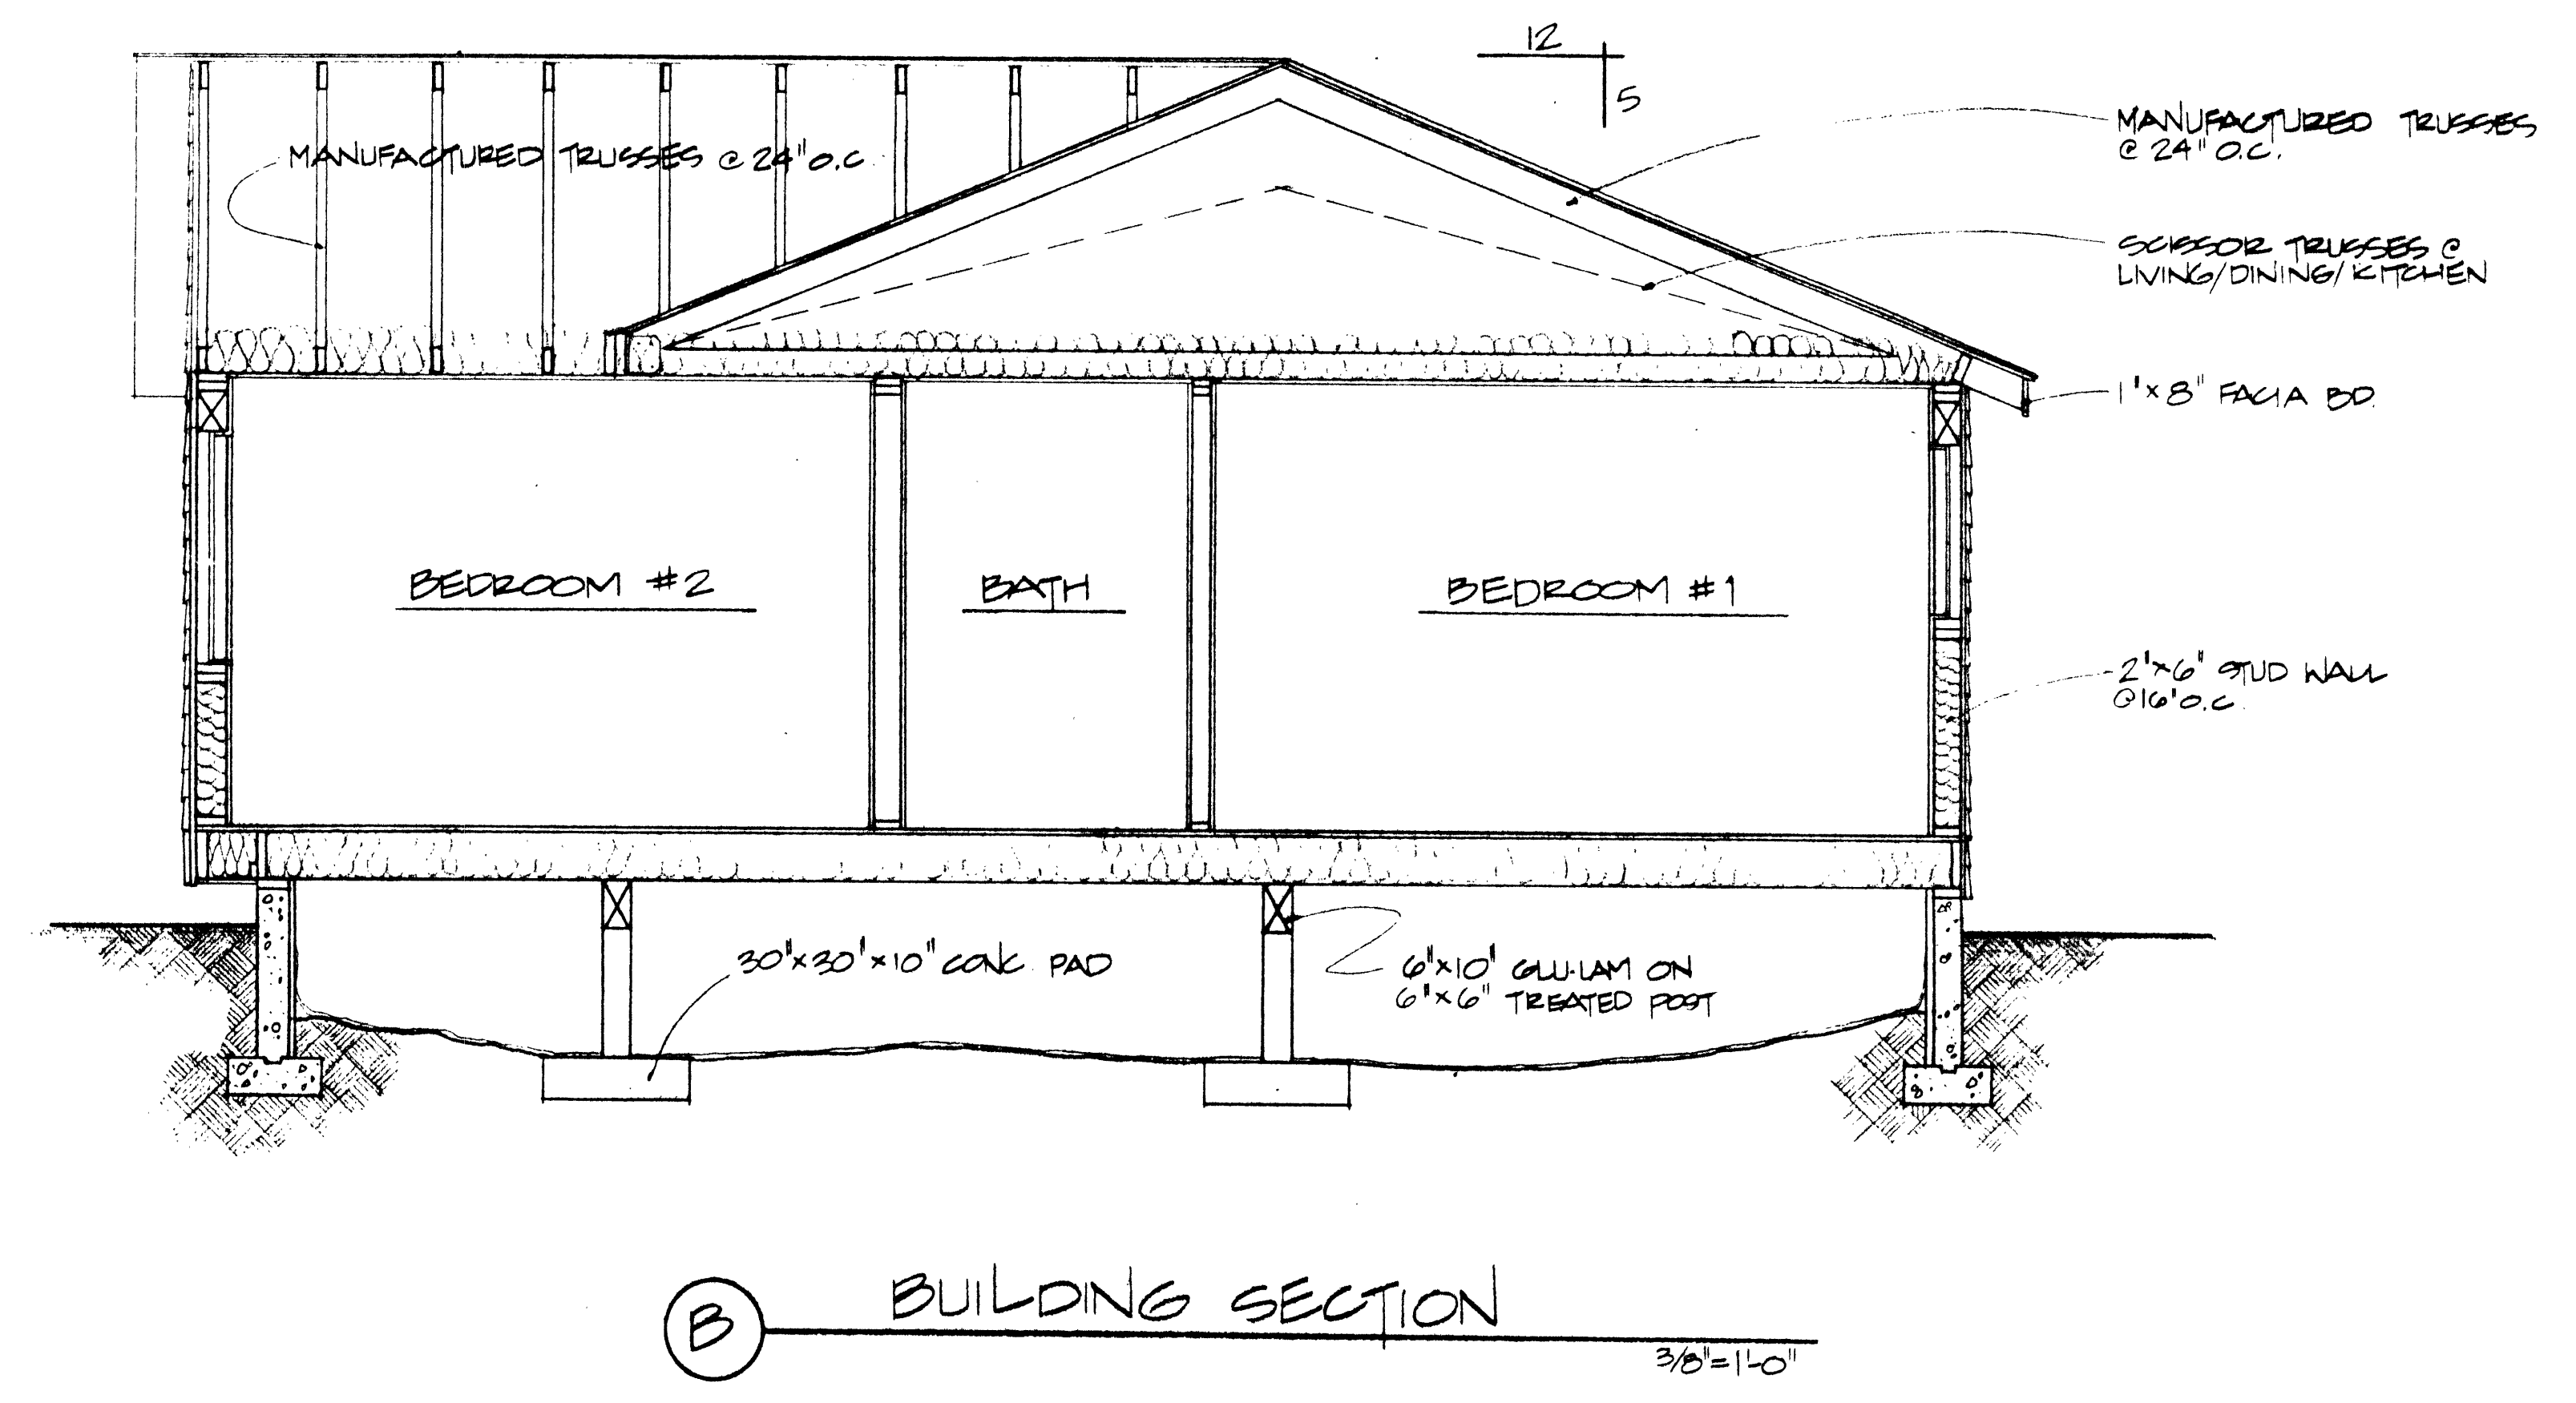


REVISIONS	BY

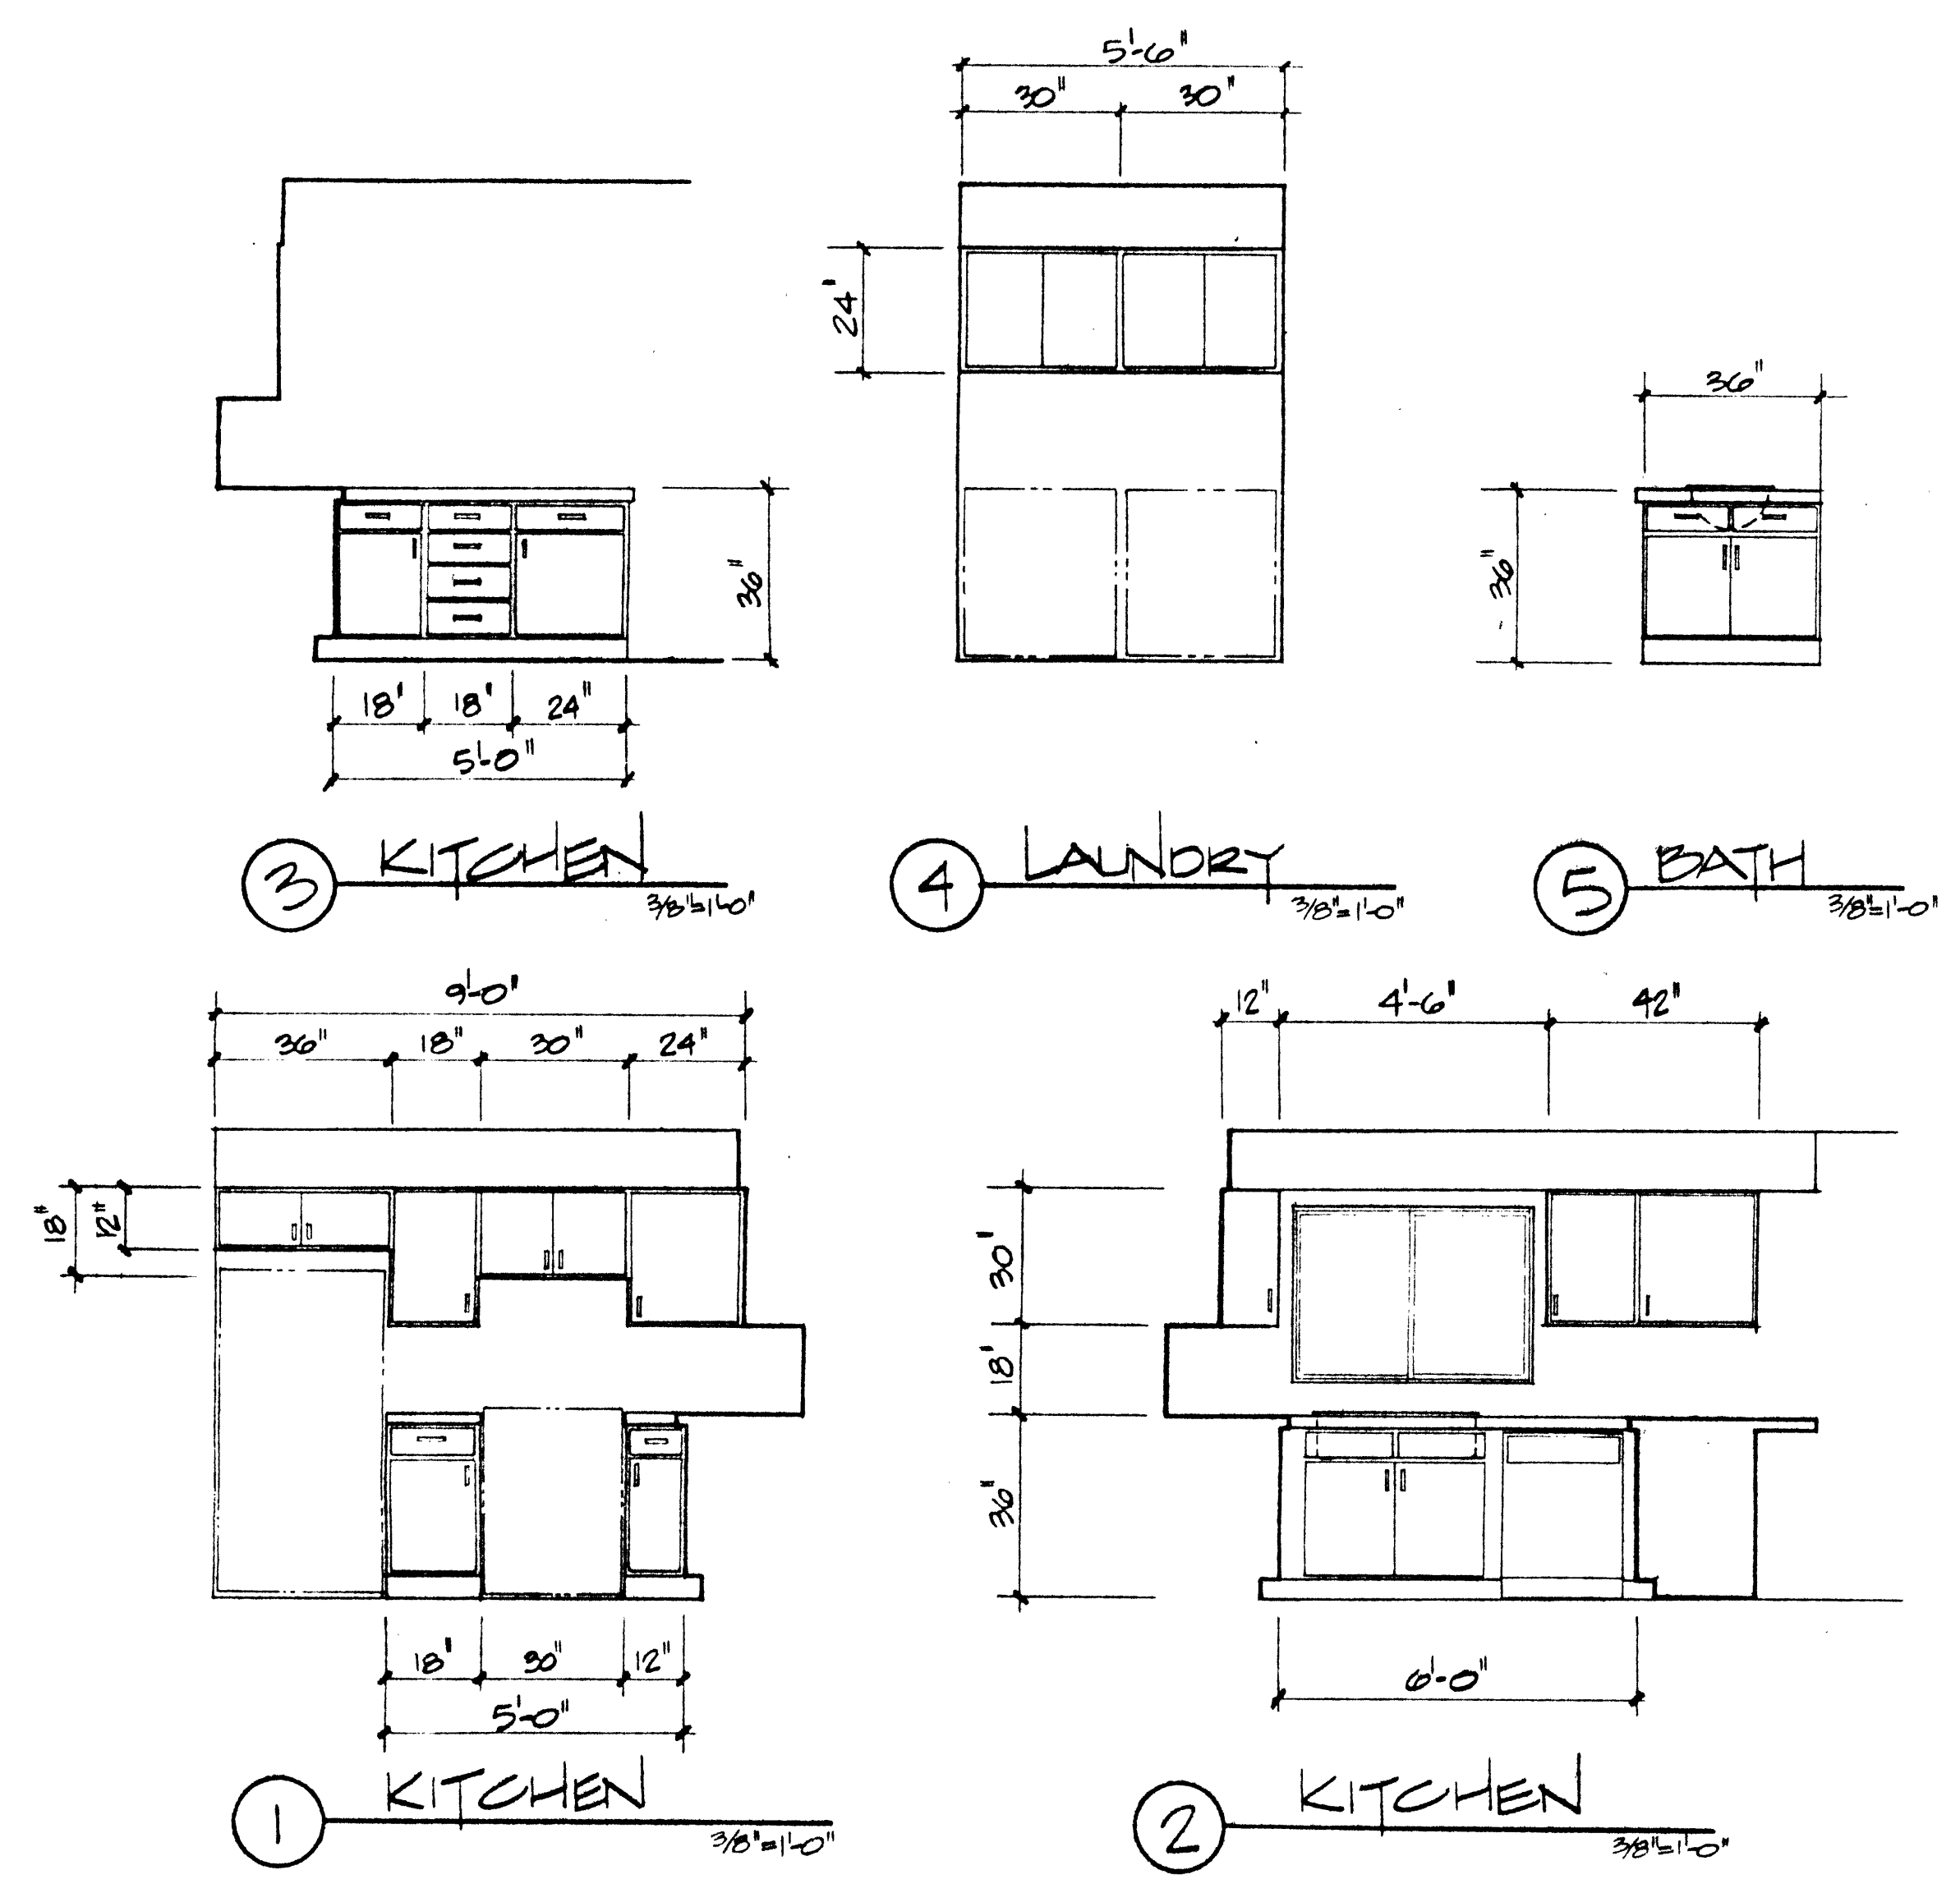

Spokane Indian Housing Authority
 Mutual Help Development Projects WA 37-12, WA 37-13, WA 37-14
 Project Manager: CMA Project Management, Inc. Architect: Designamics

DRAWN D. GEORGE
 BY DESIGNAMICS
 DATE SEPT. 17, 1995
 SCALE NOTED
 PLAN NO. 1014-B
 SHEET 3
 OF 4 SHEETS